




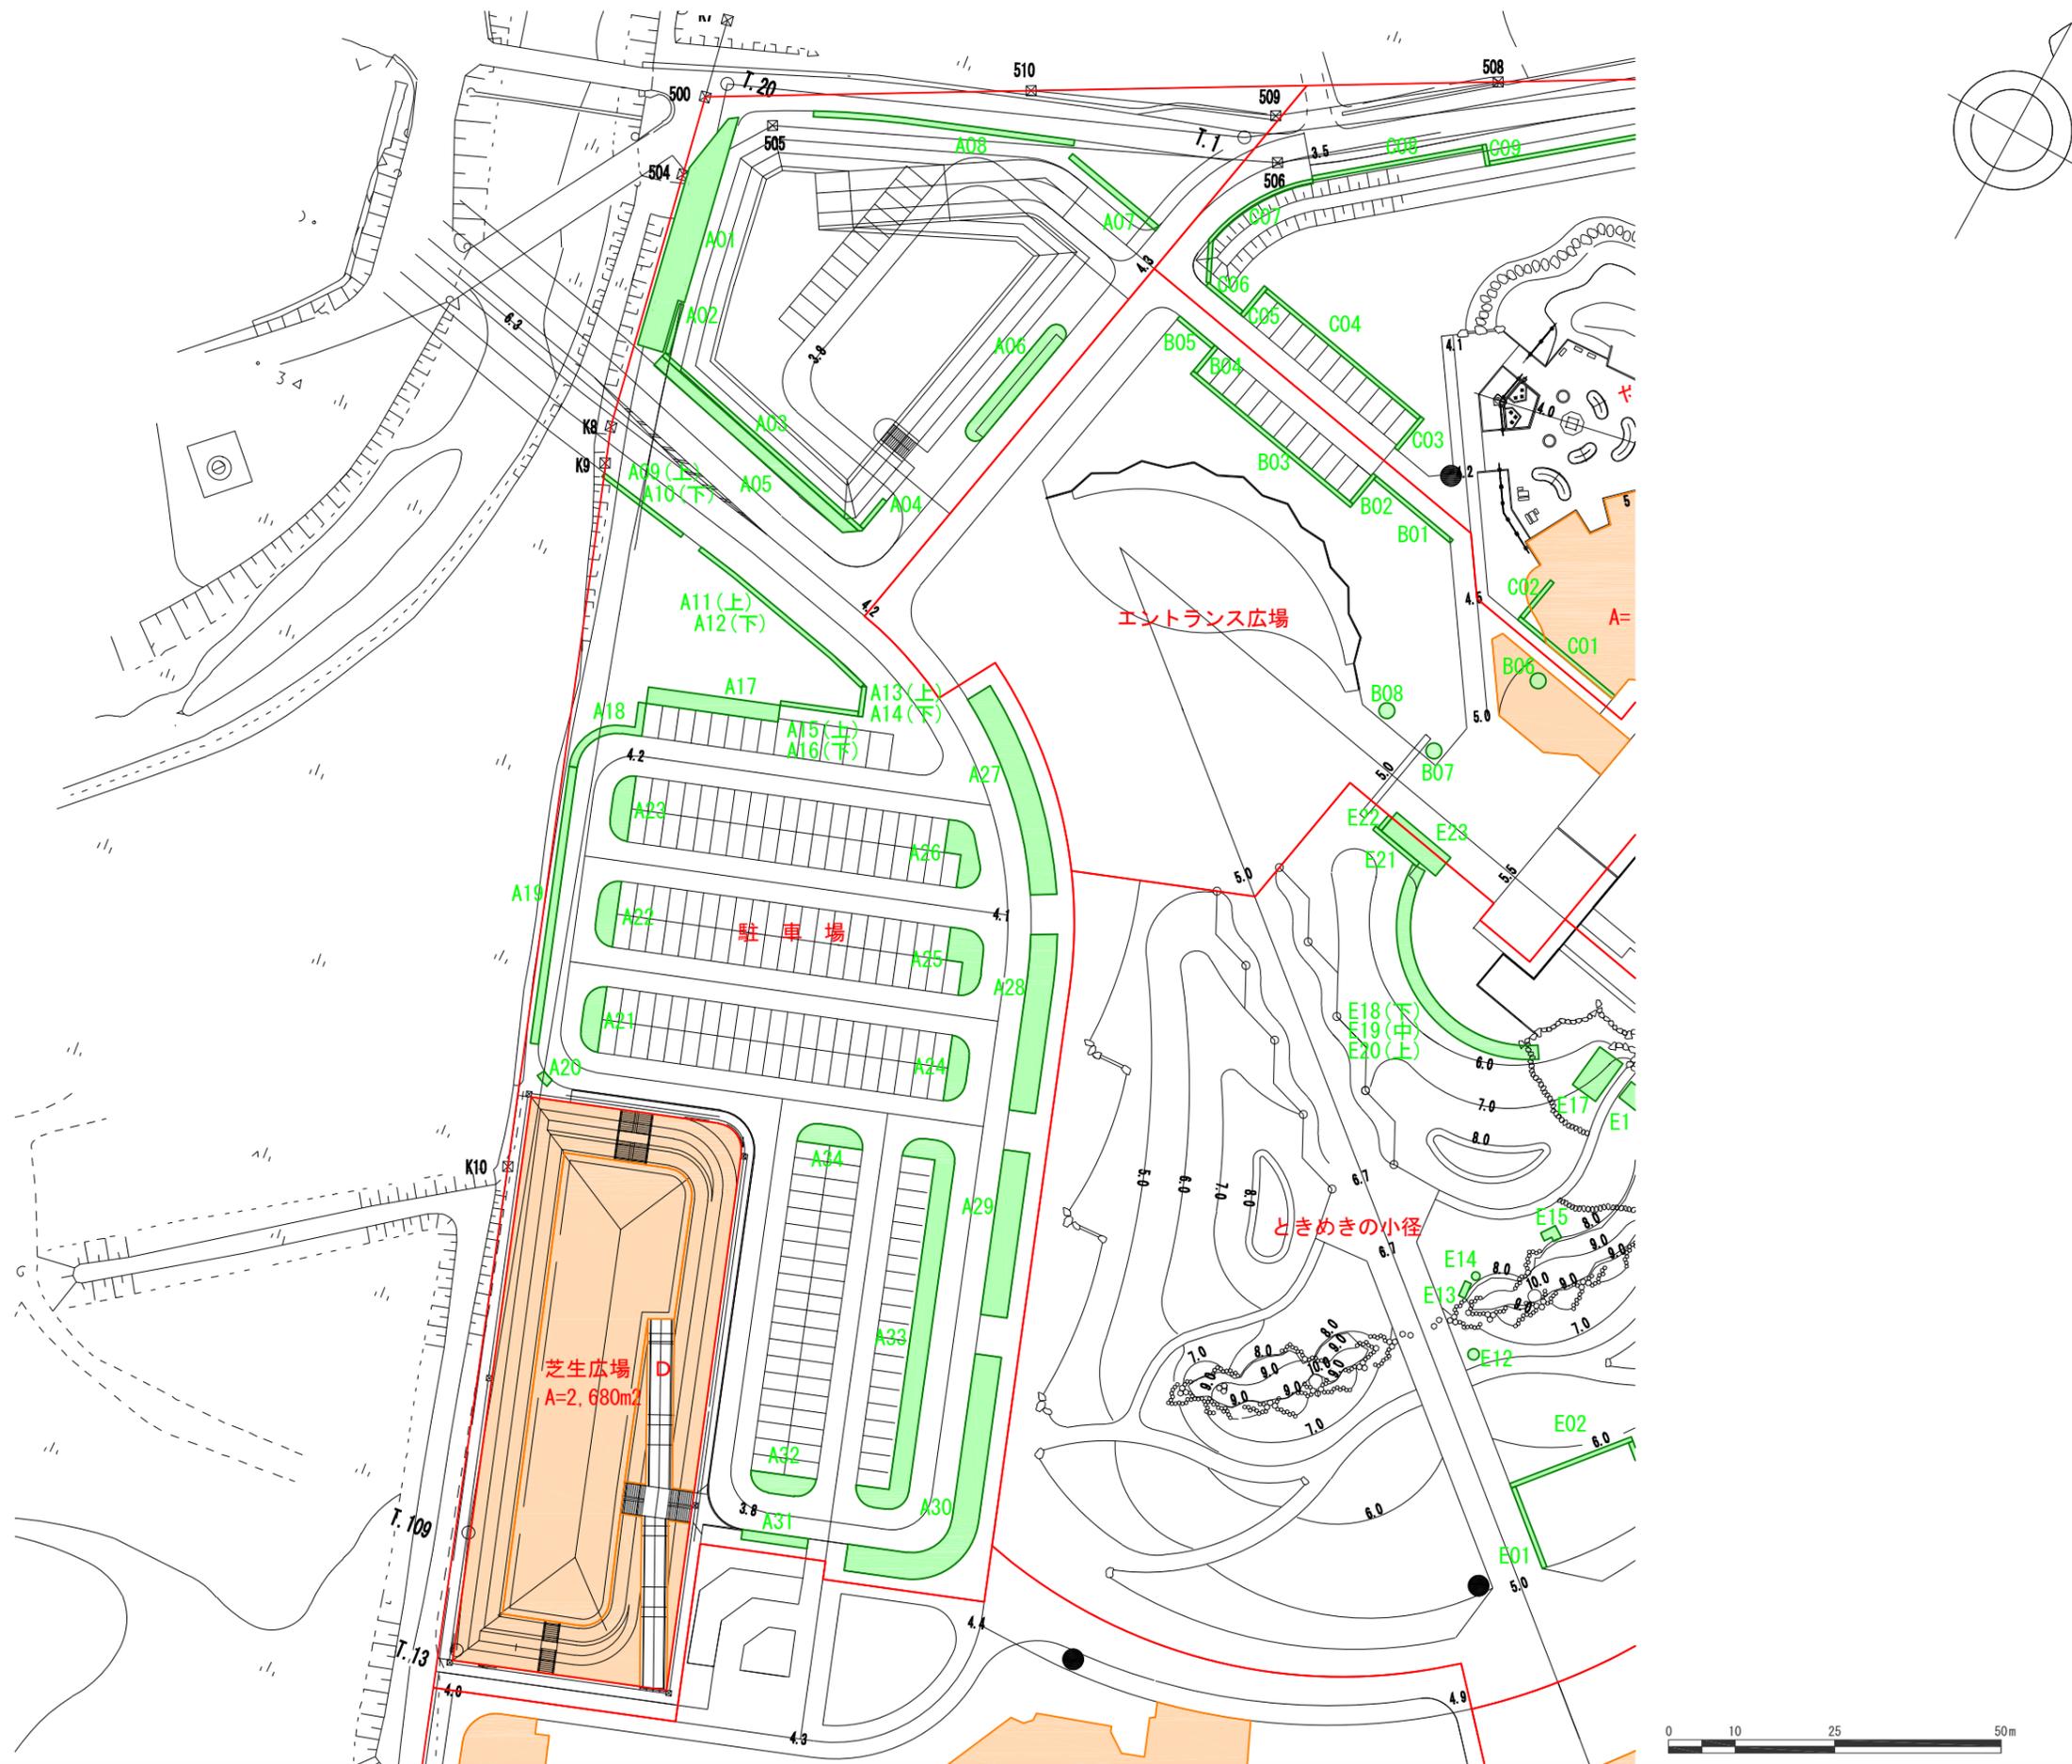



A. 駐車場 S=1:500

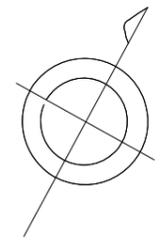



B. エントランス広場 S=1:300

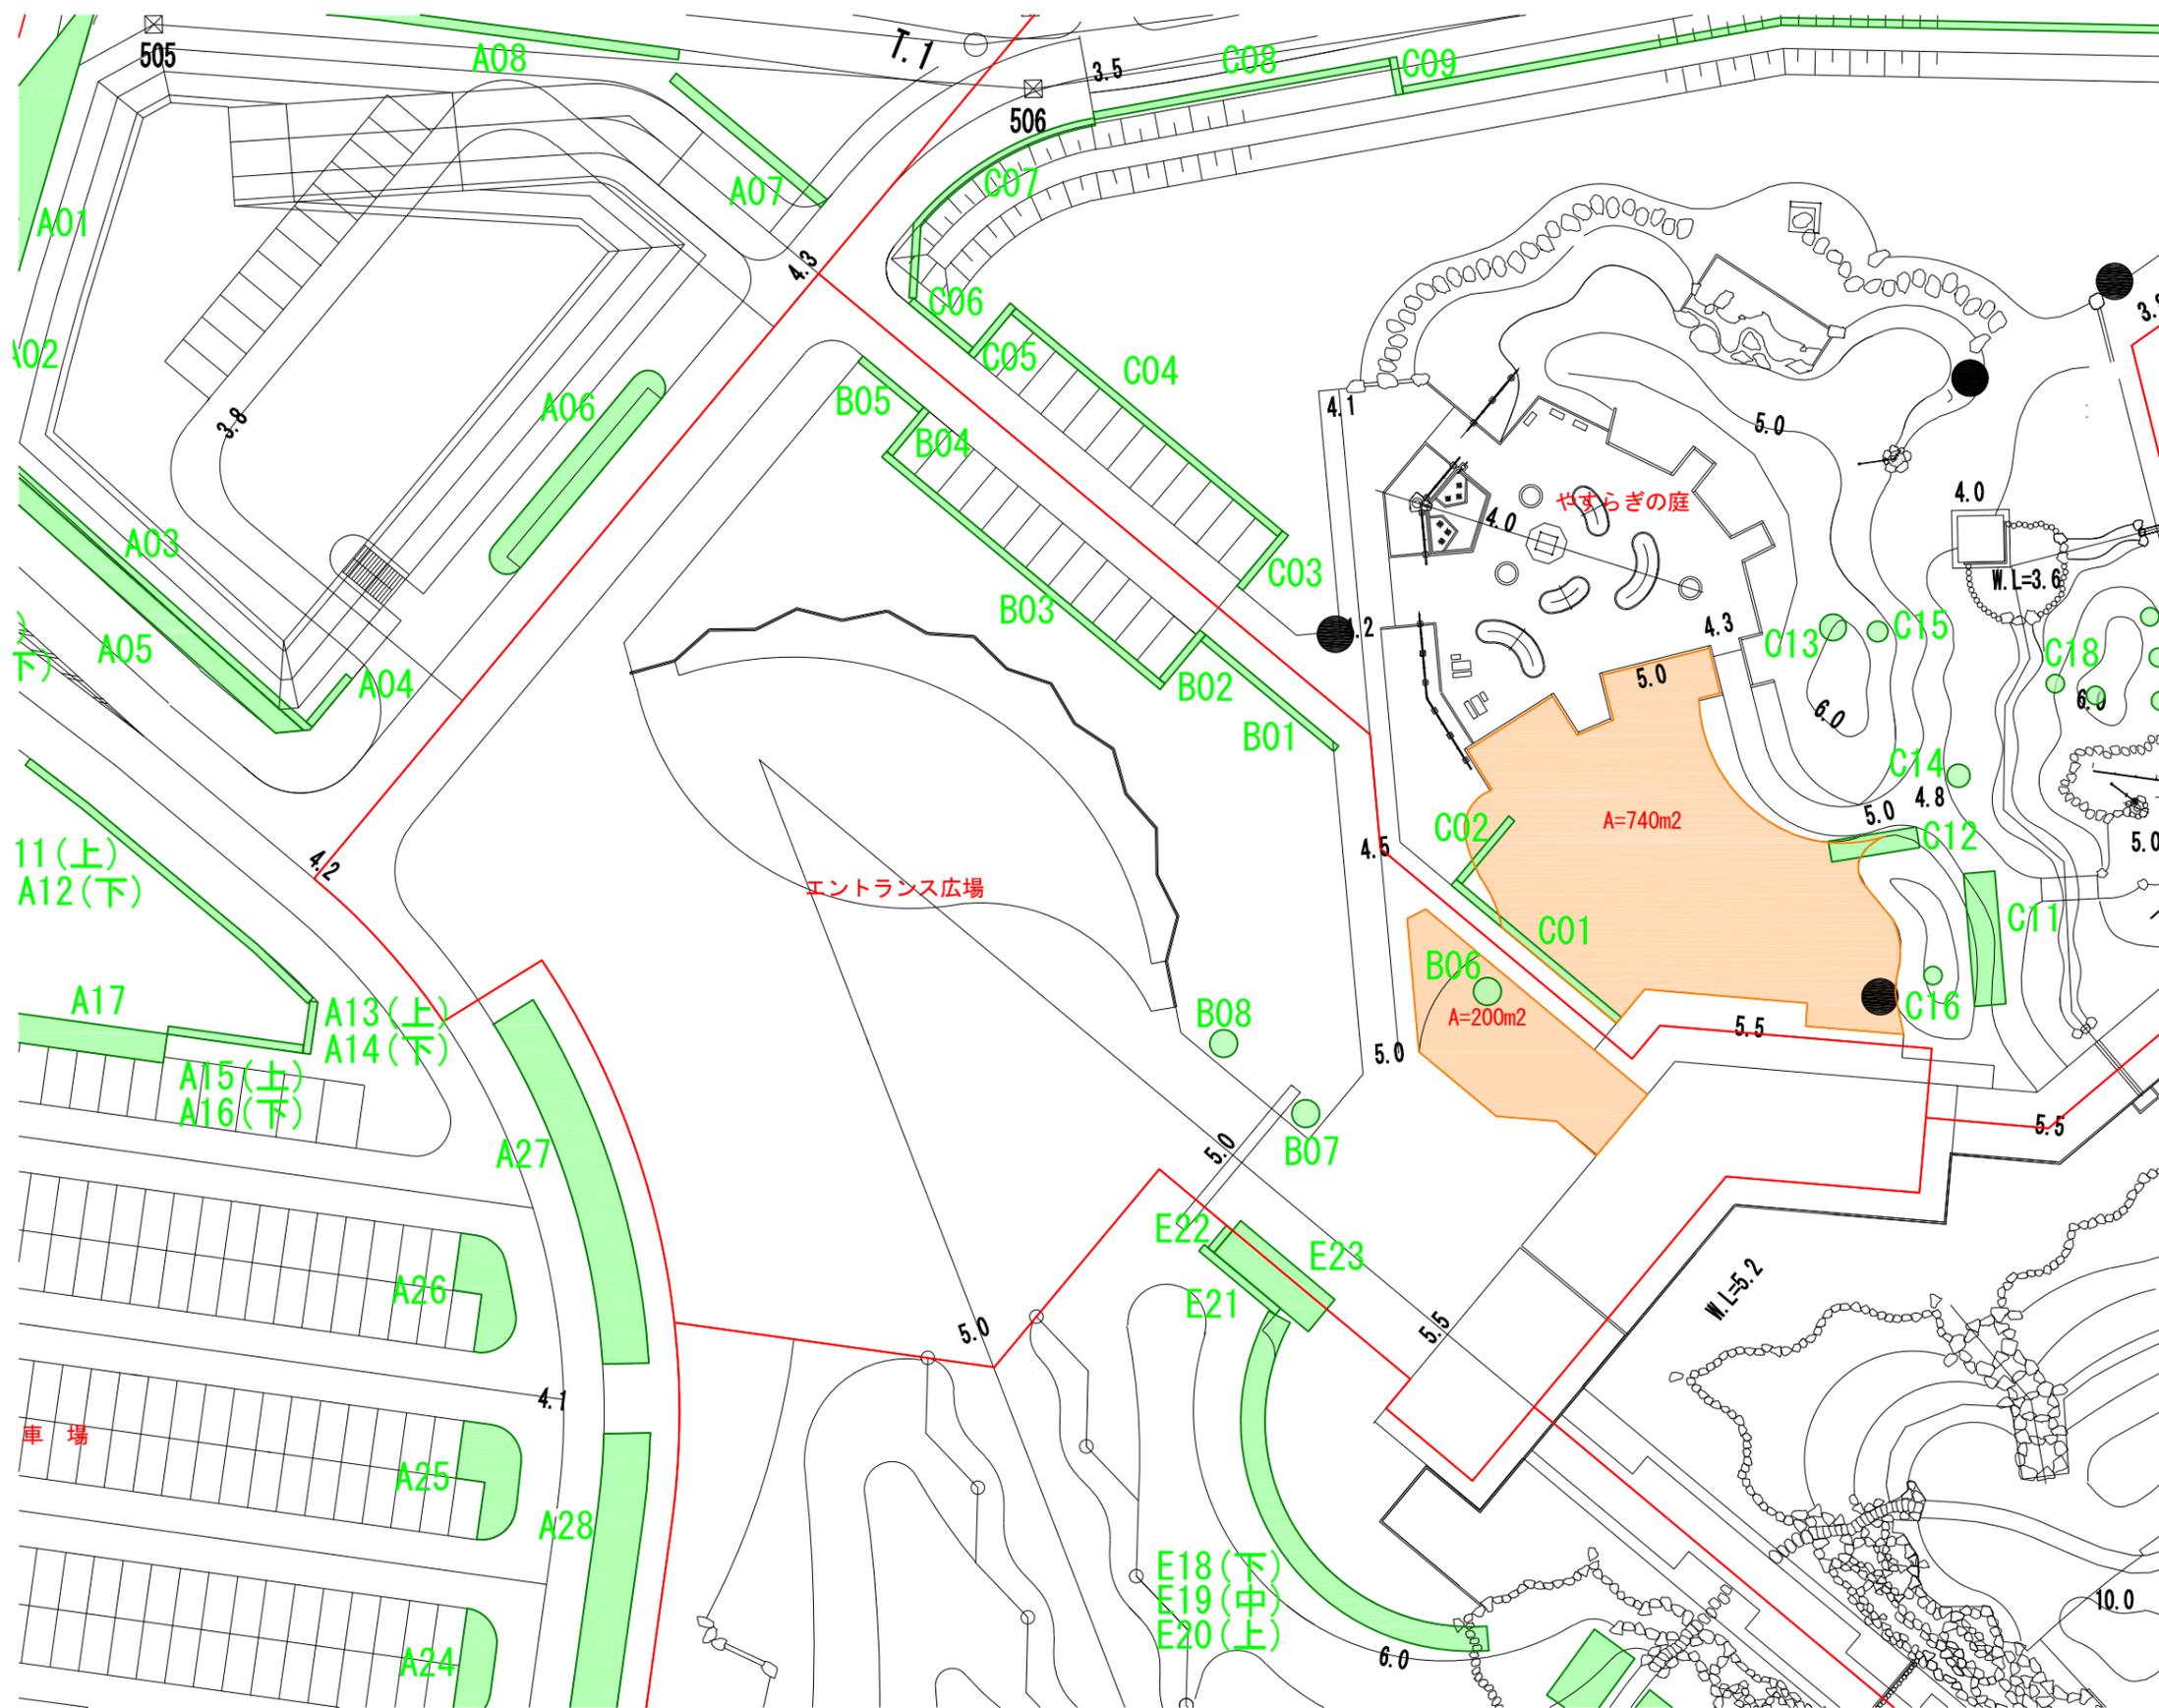


C. やすらぎの庭 S=1:500

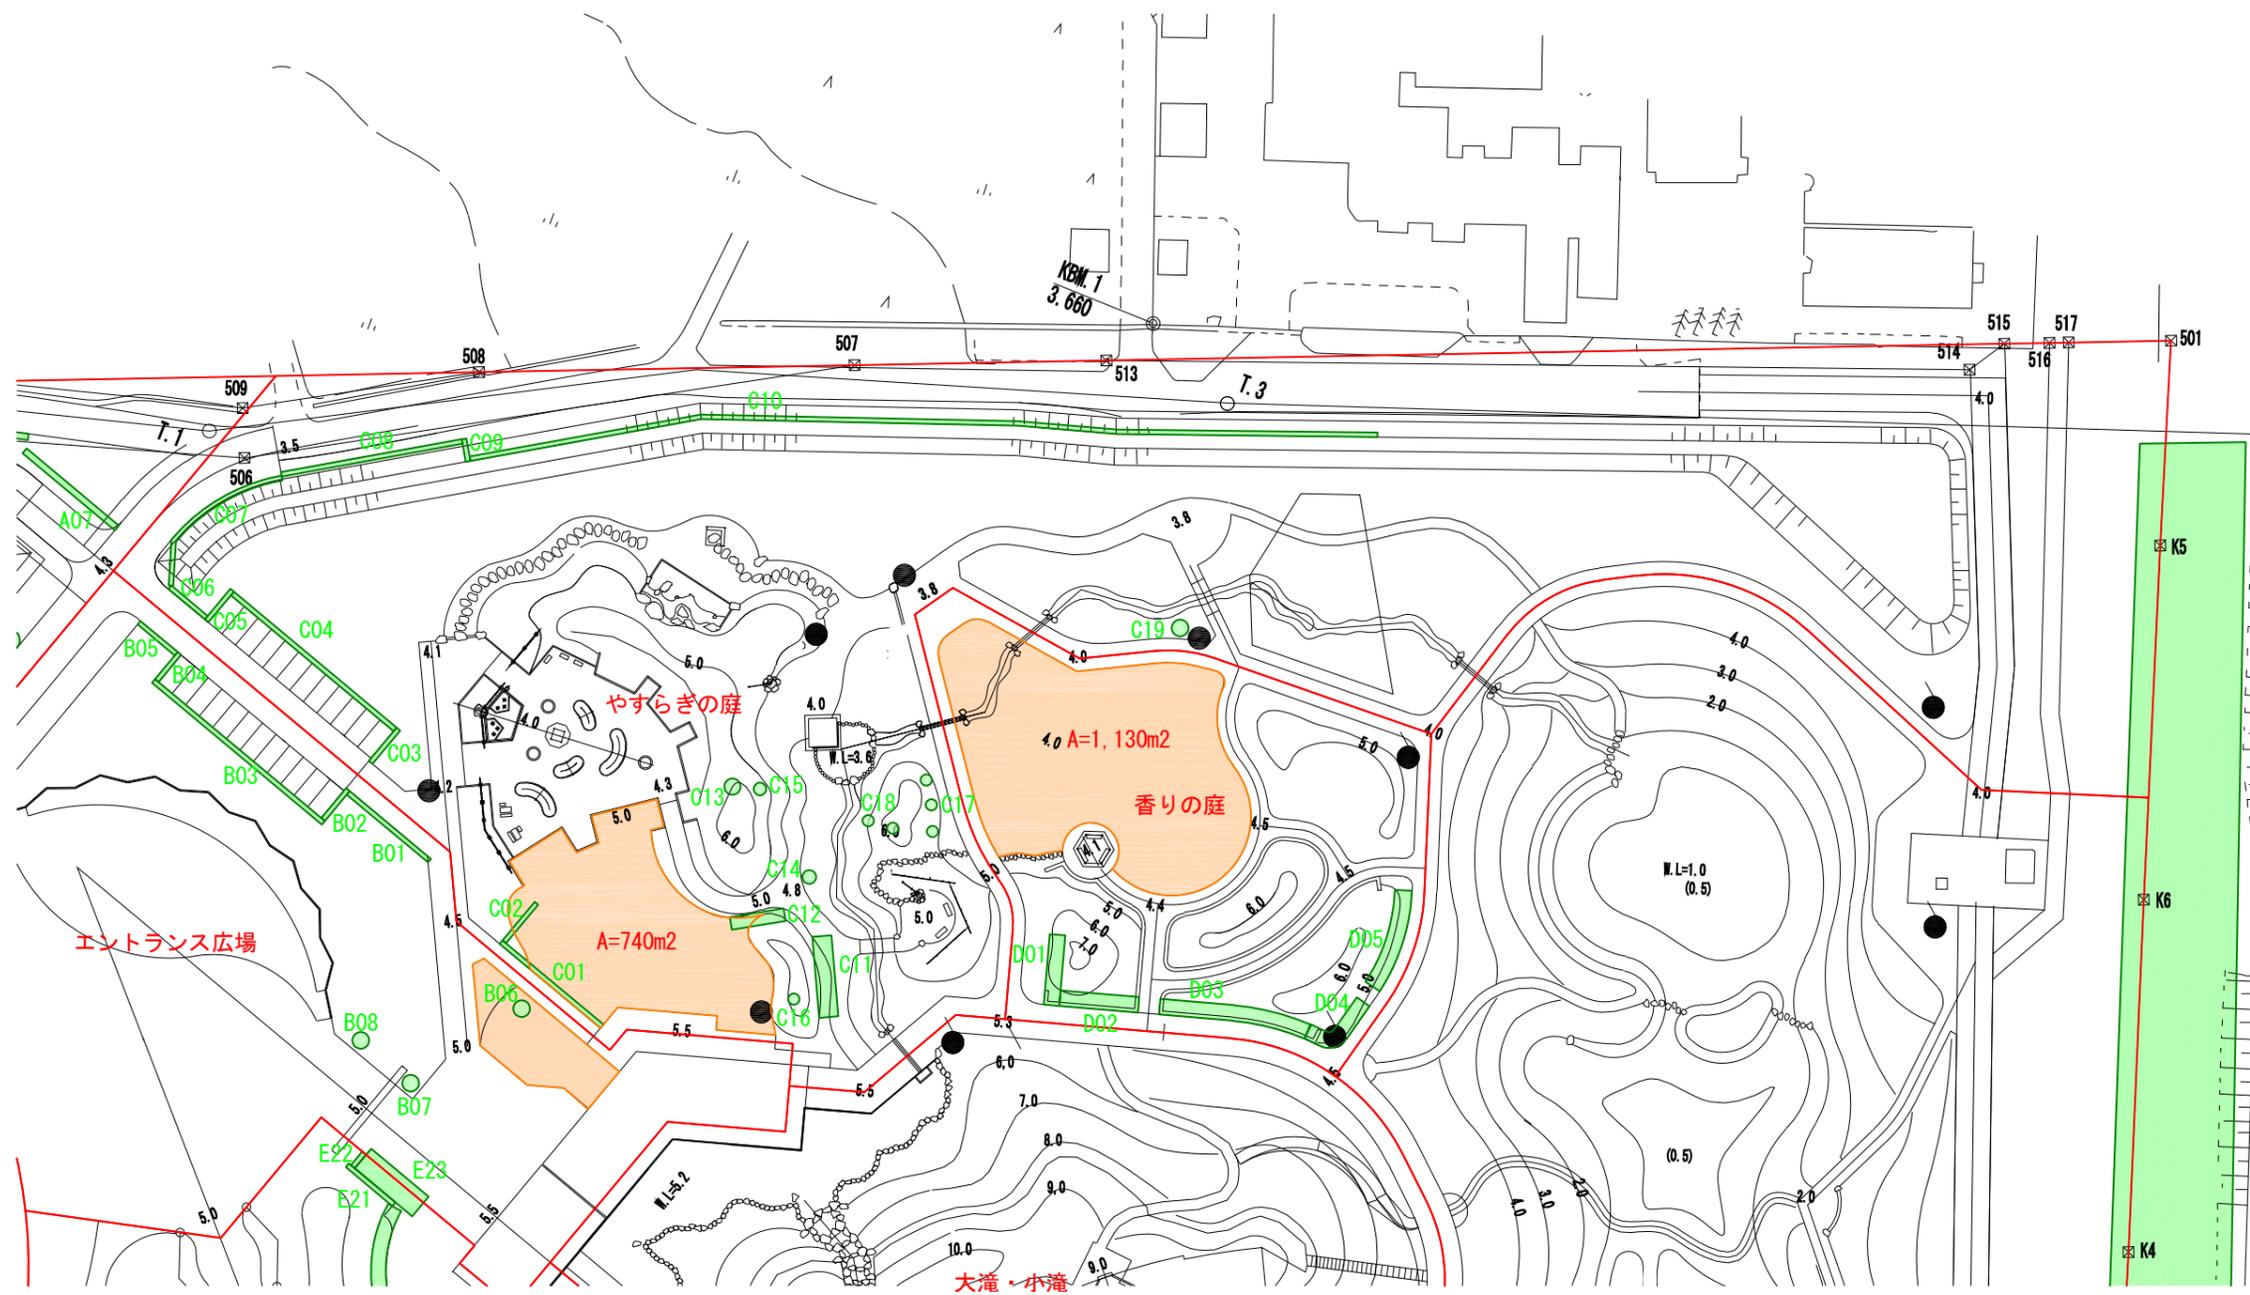
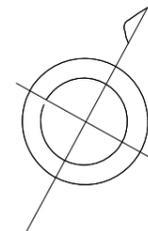


D. 香りの庭 S=1:300

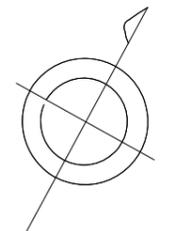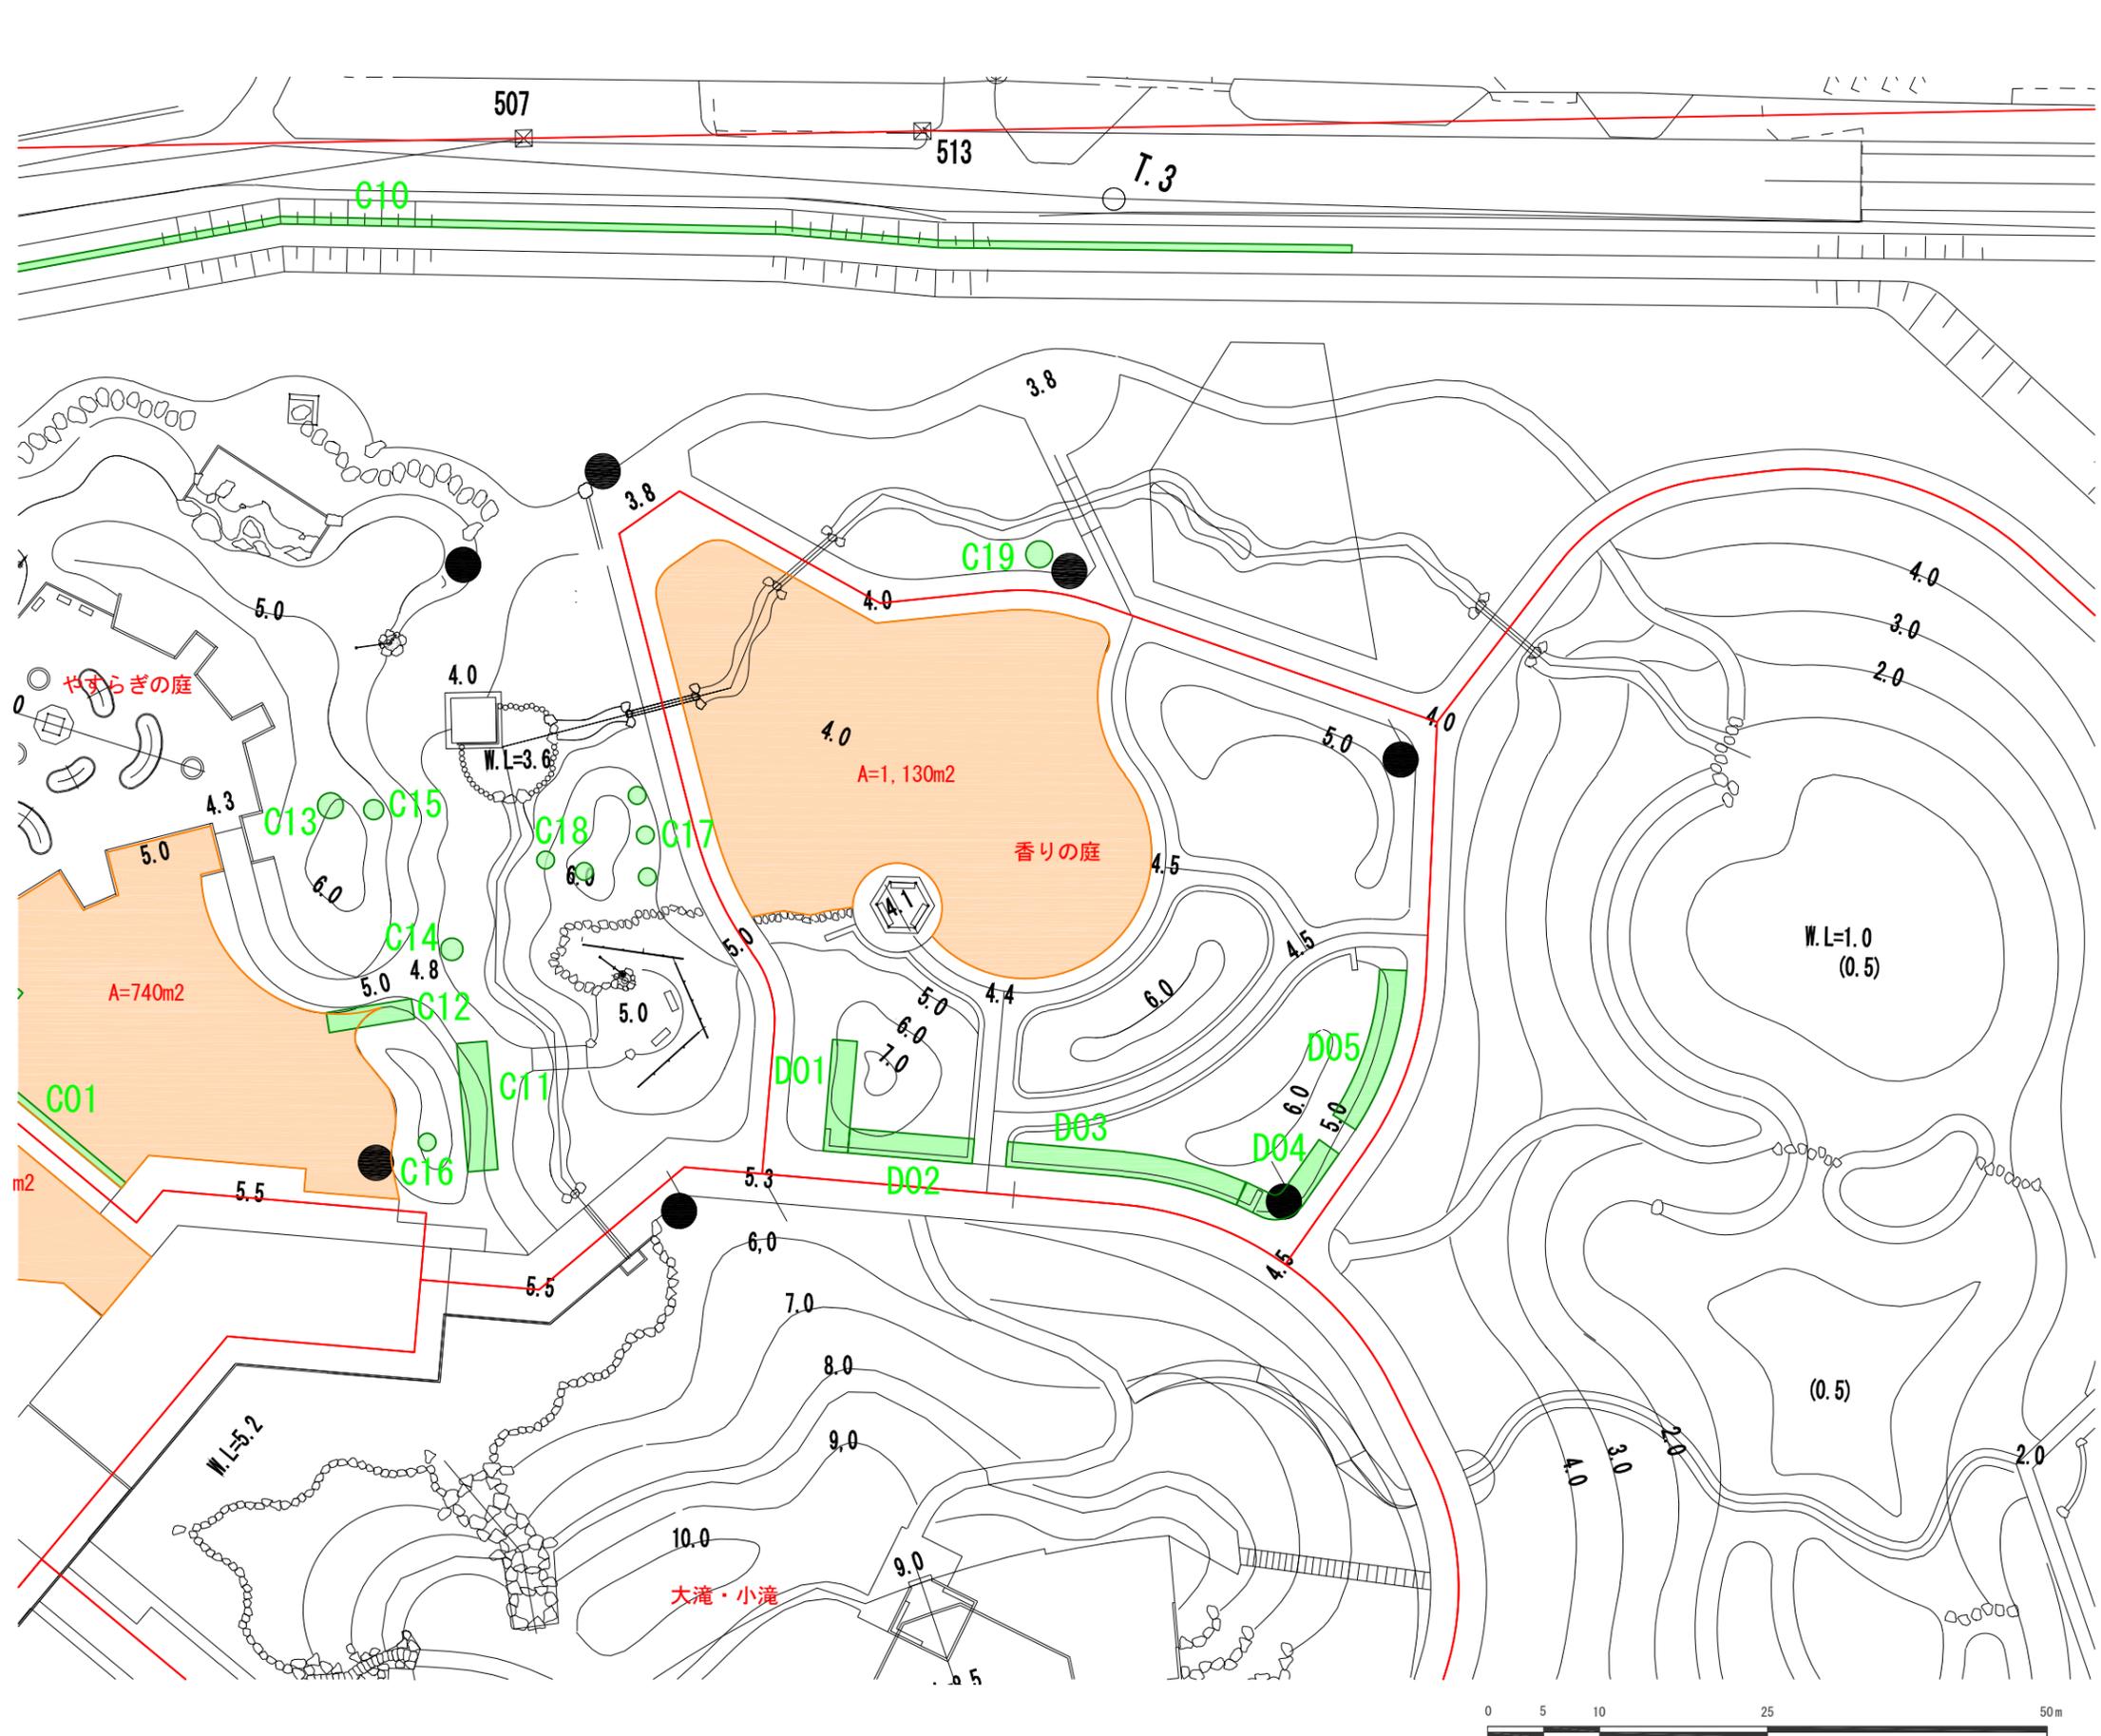

E. ときめきの小径 S=1:300

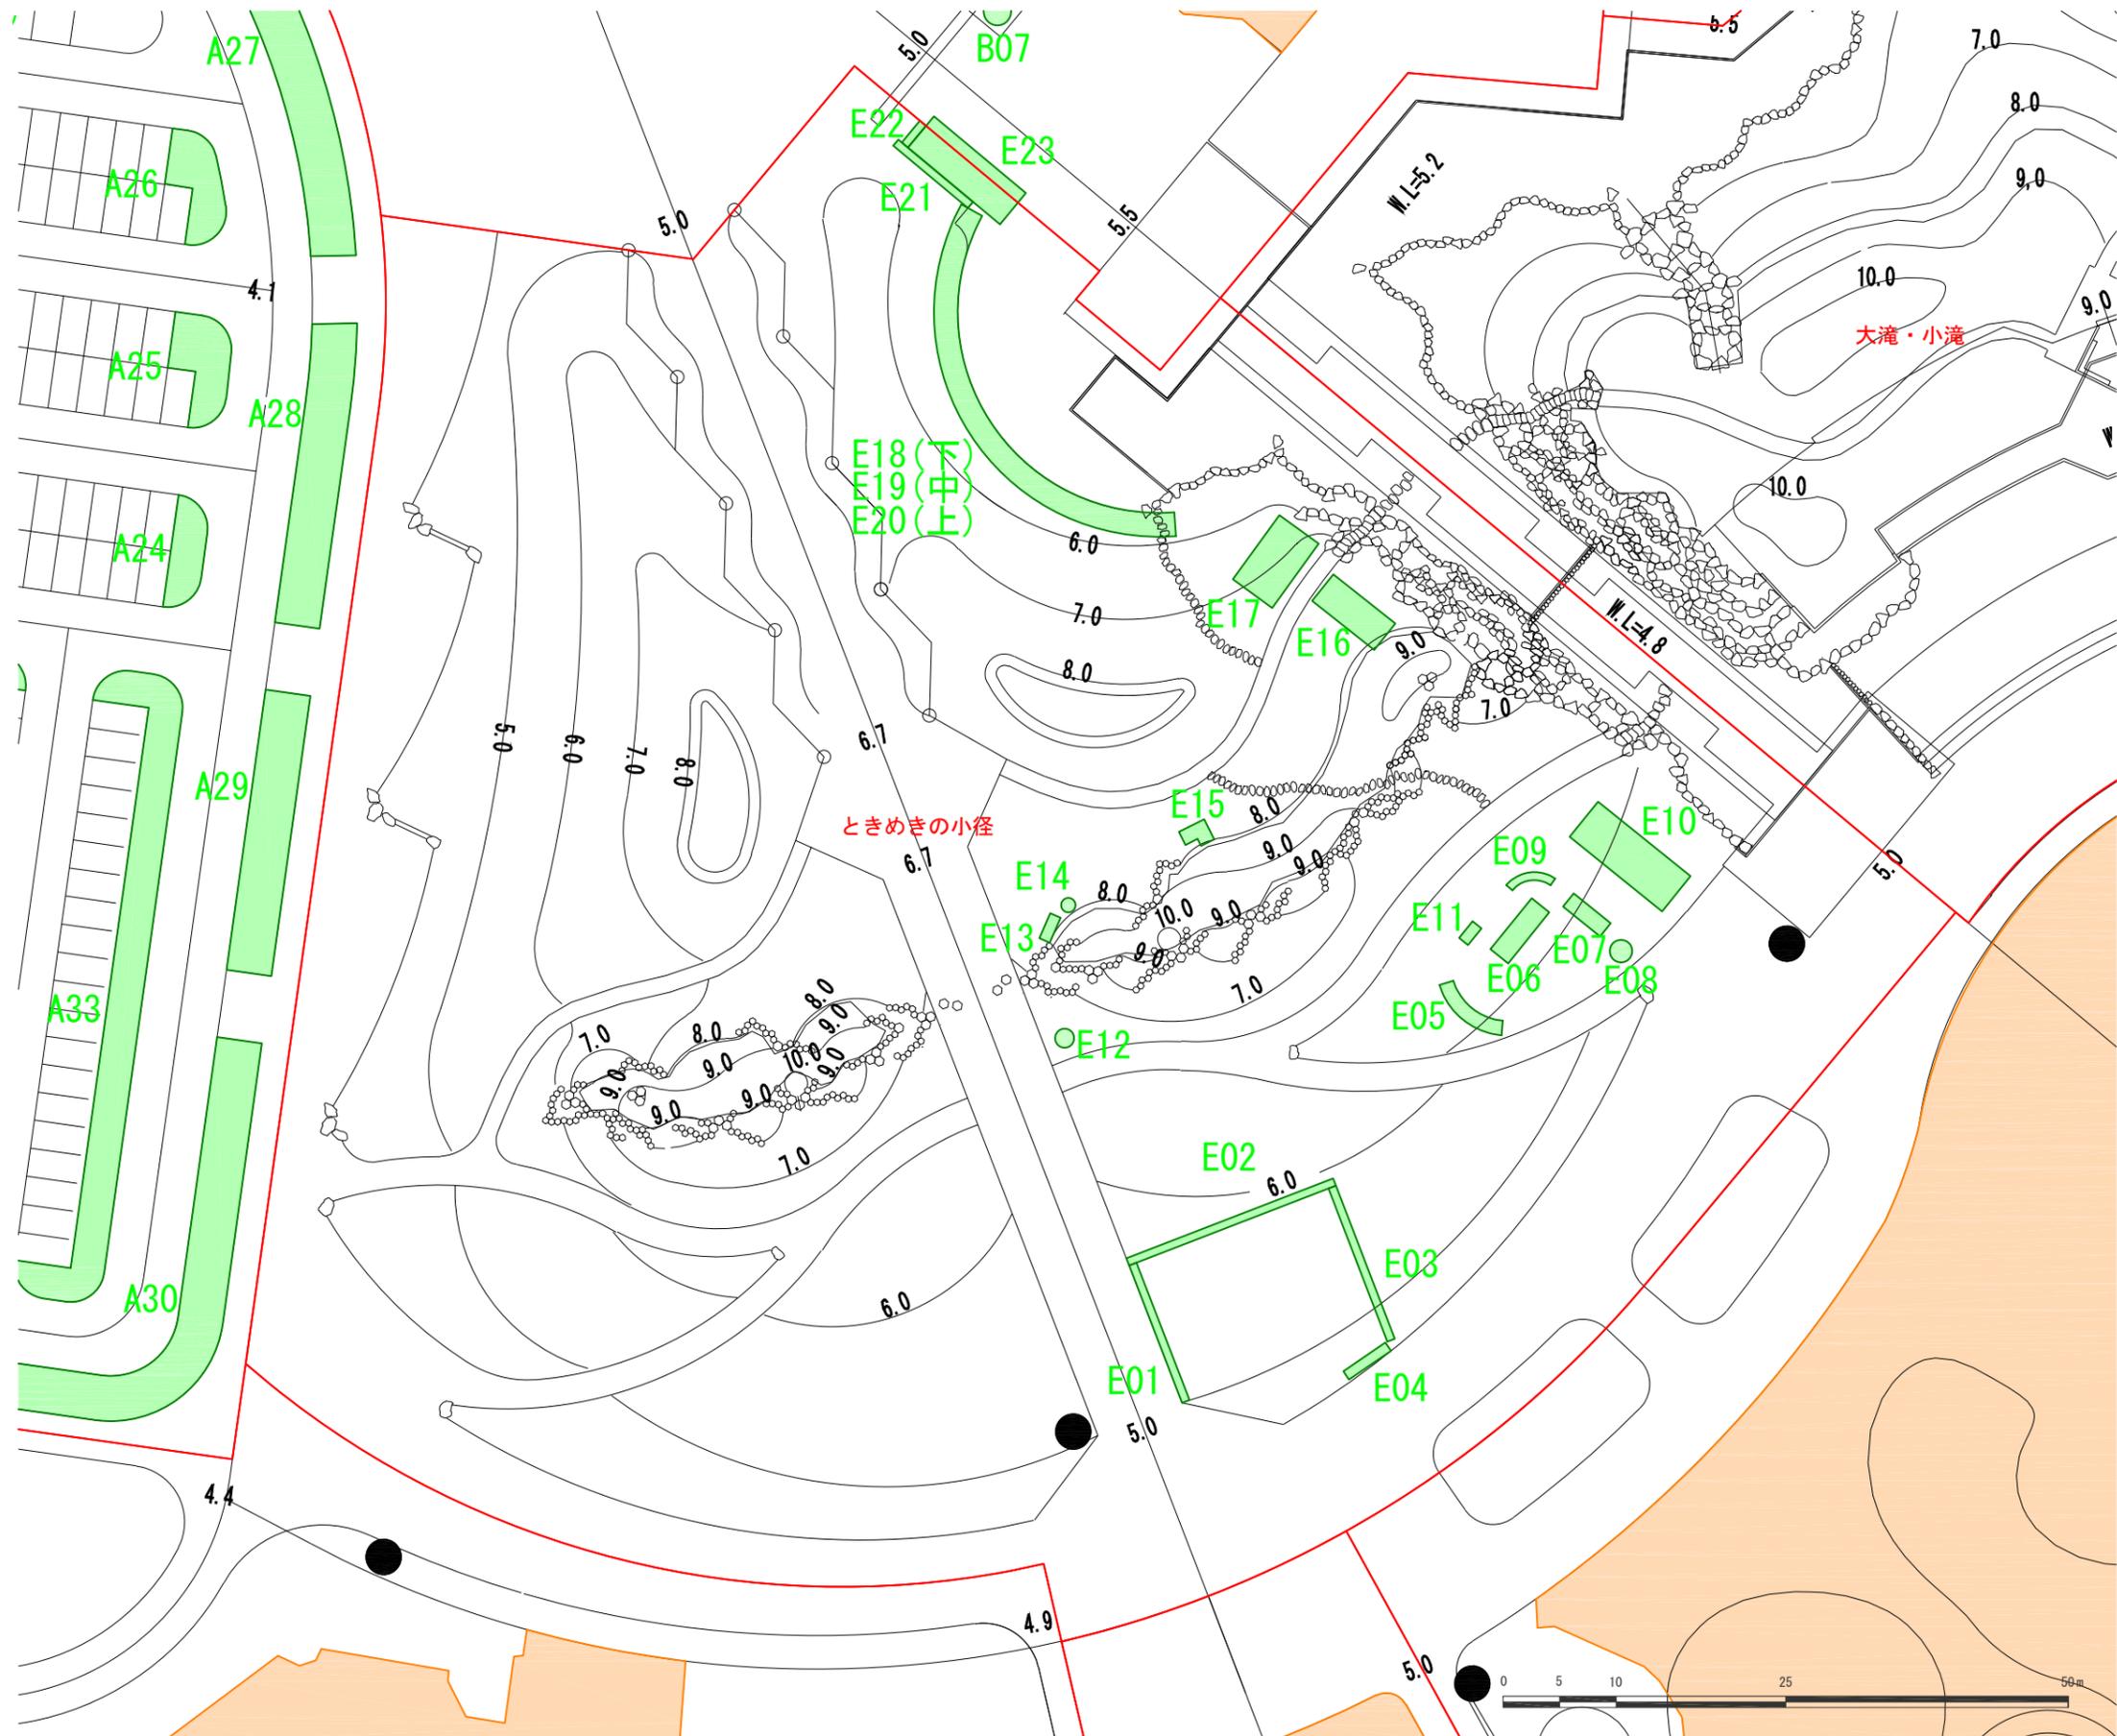

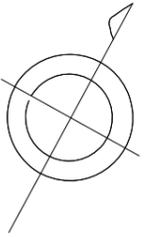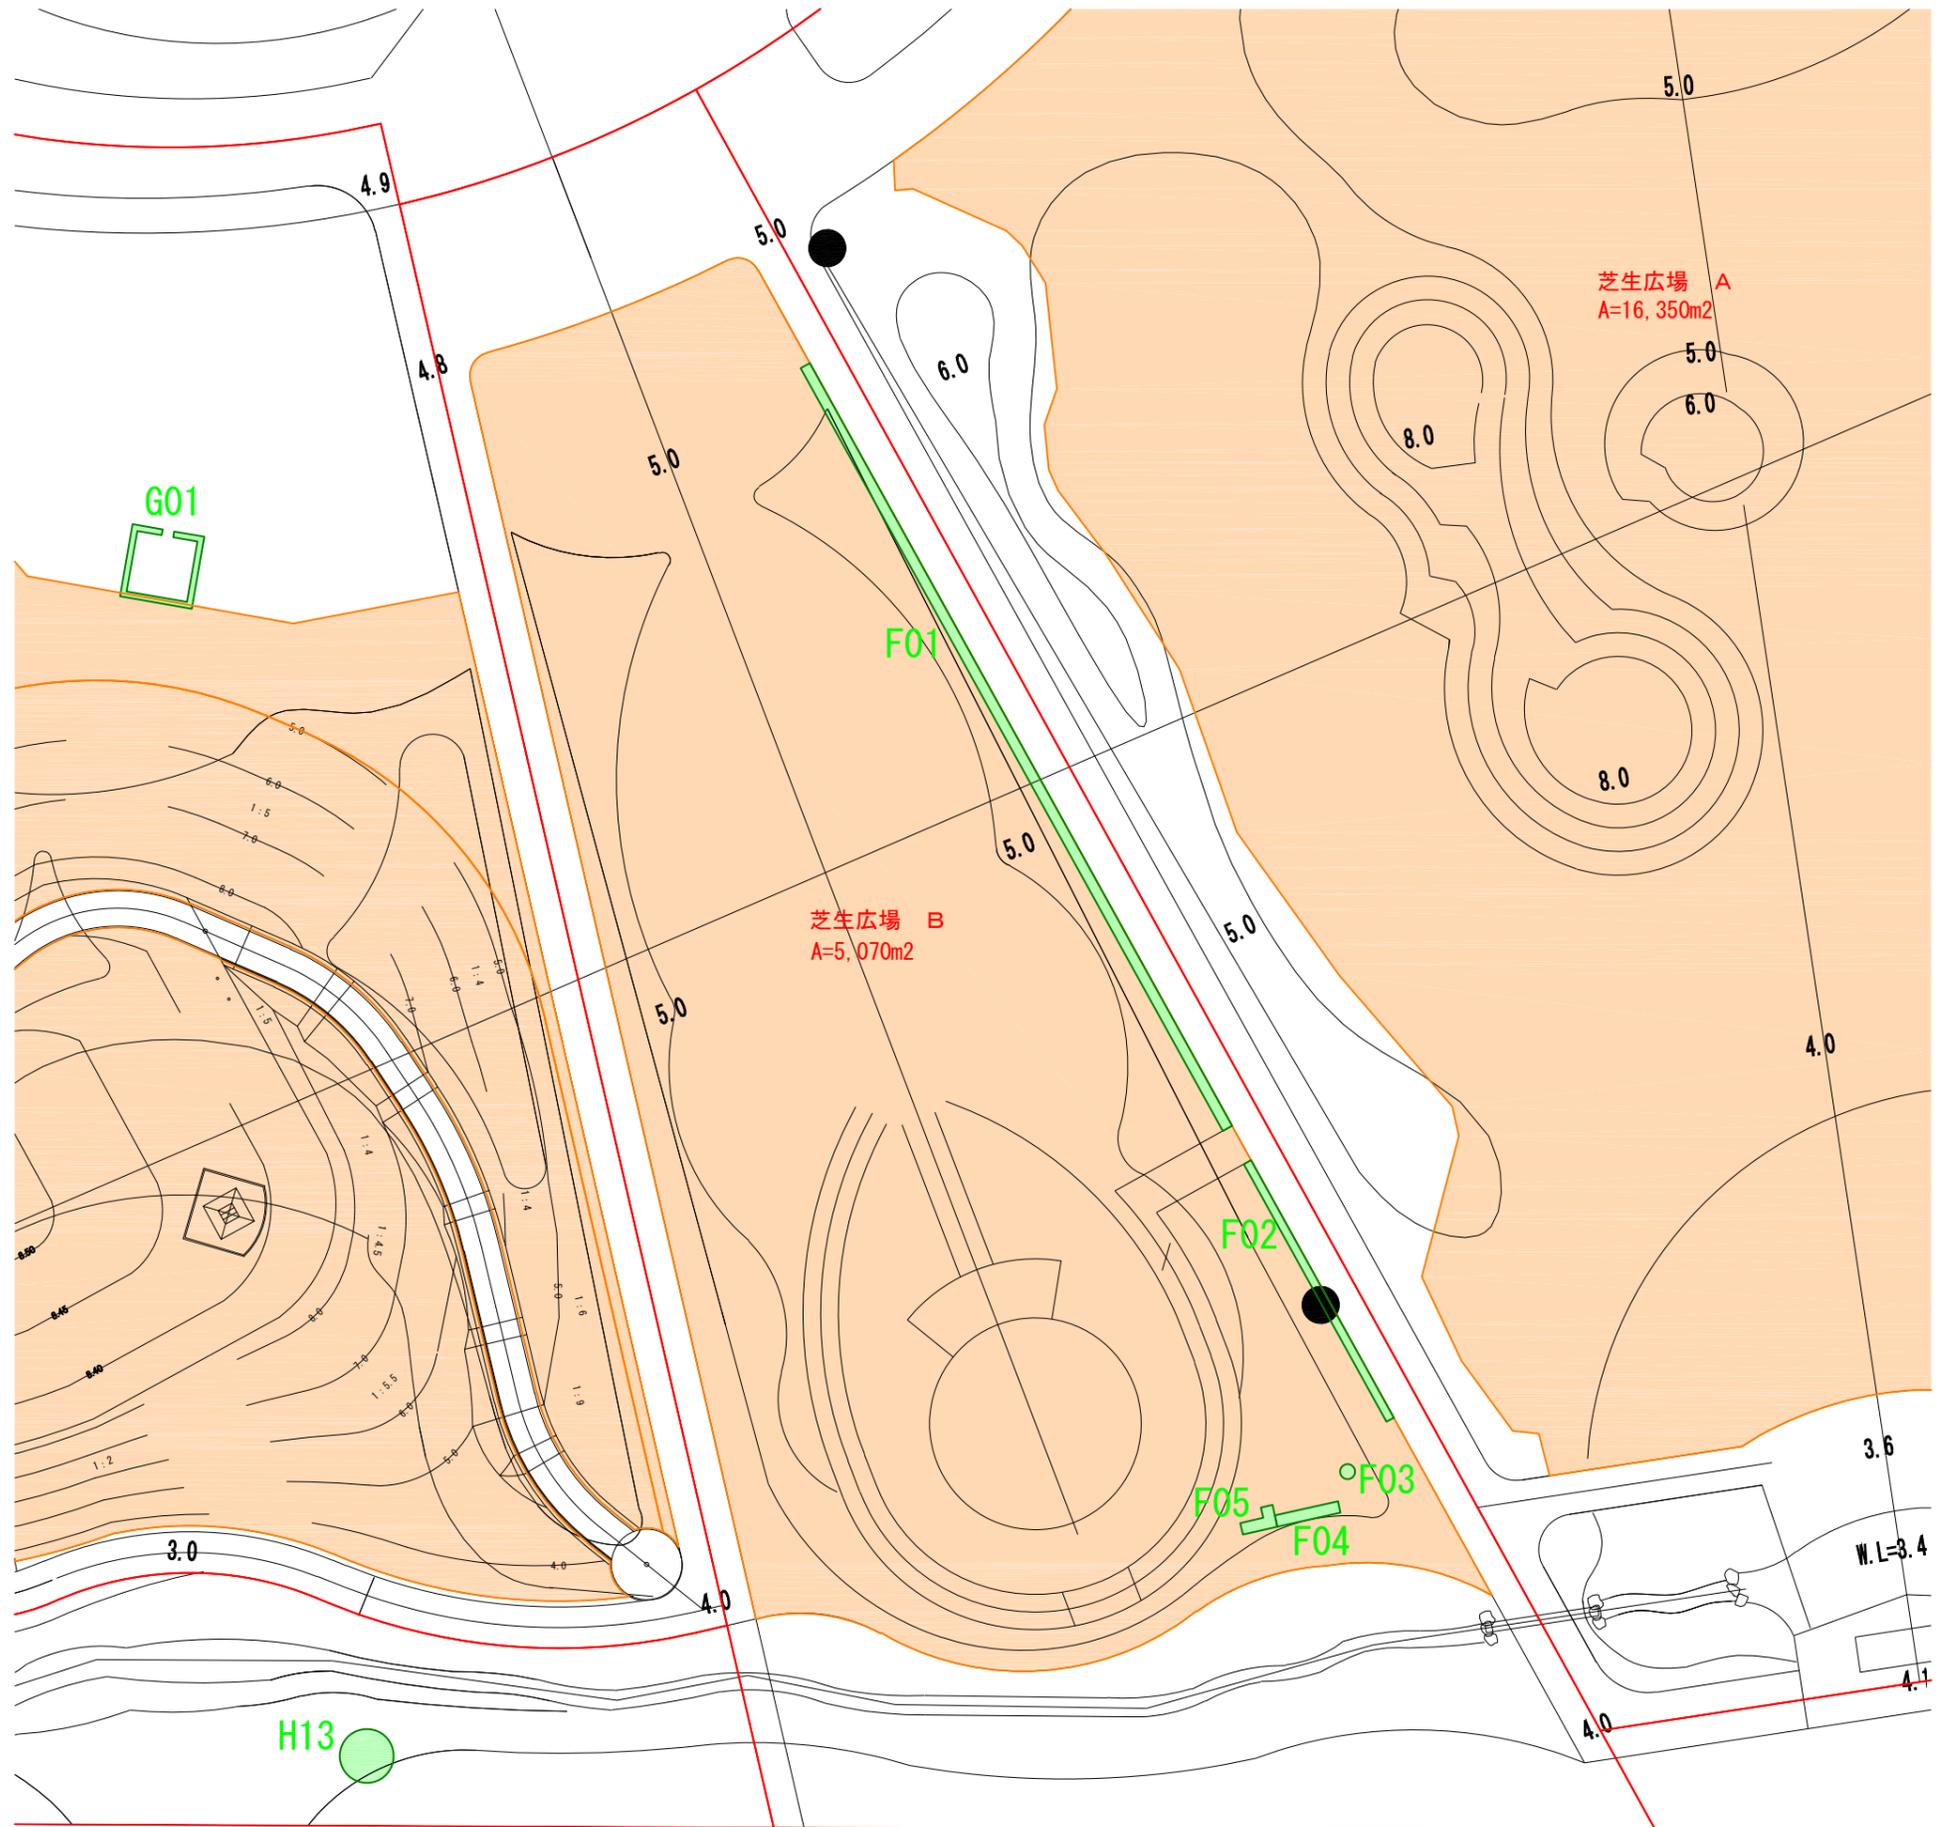

G. 芝生広場C S=1:300

